




front (south) elevation

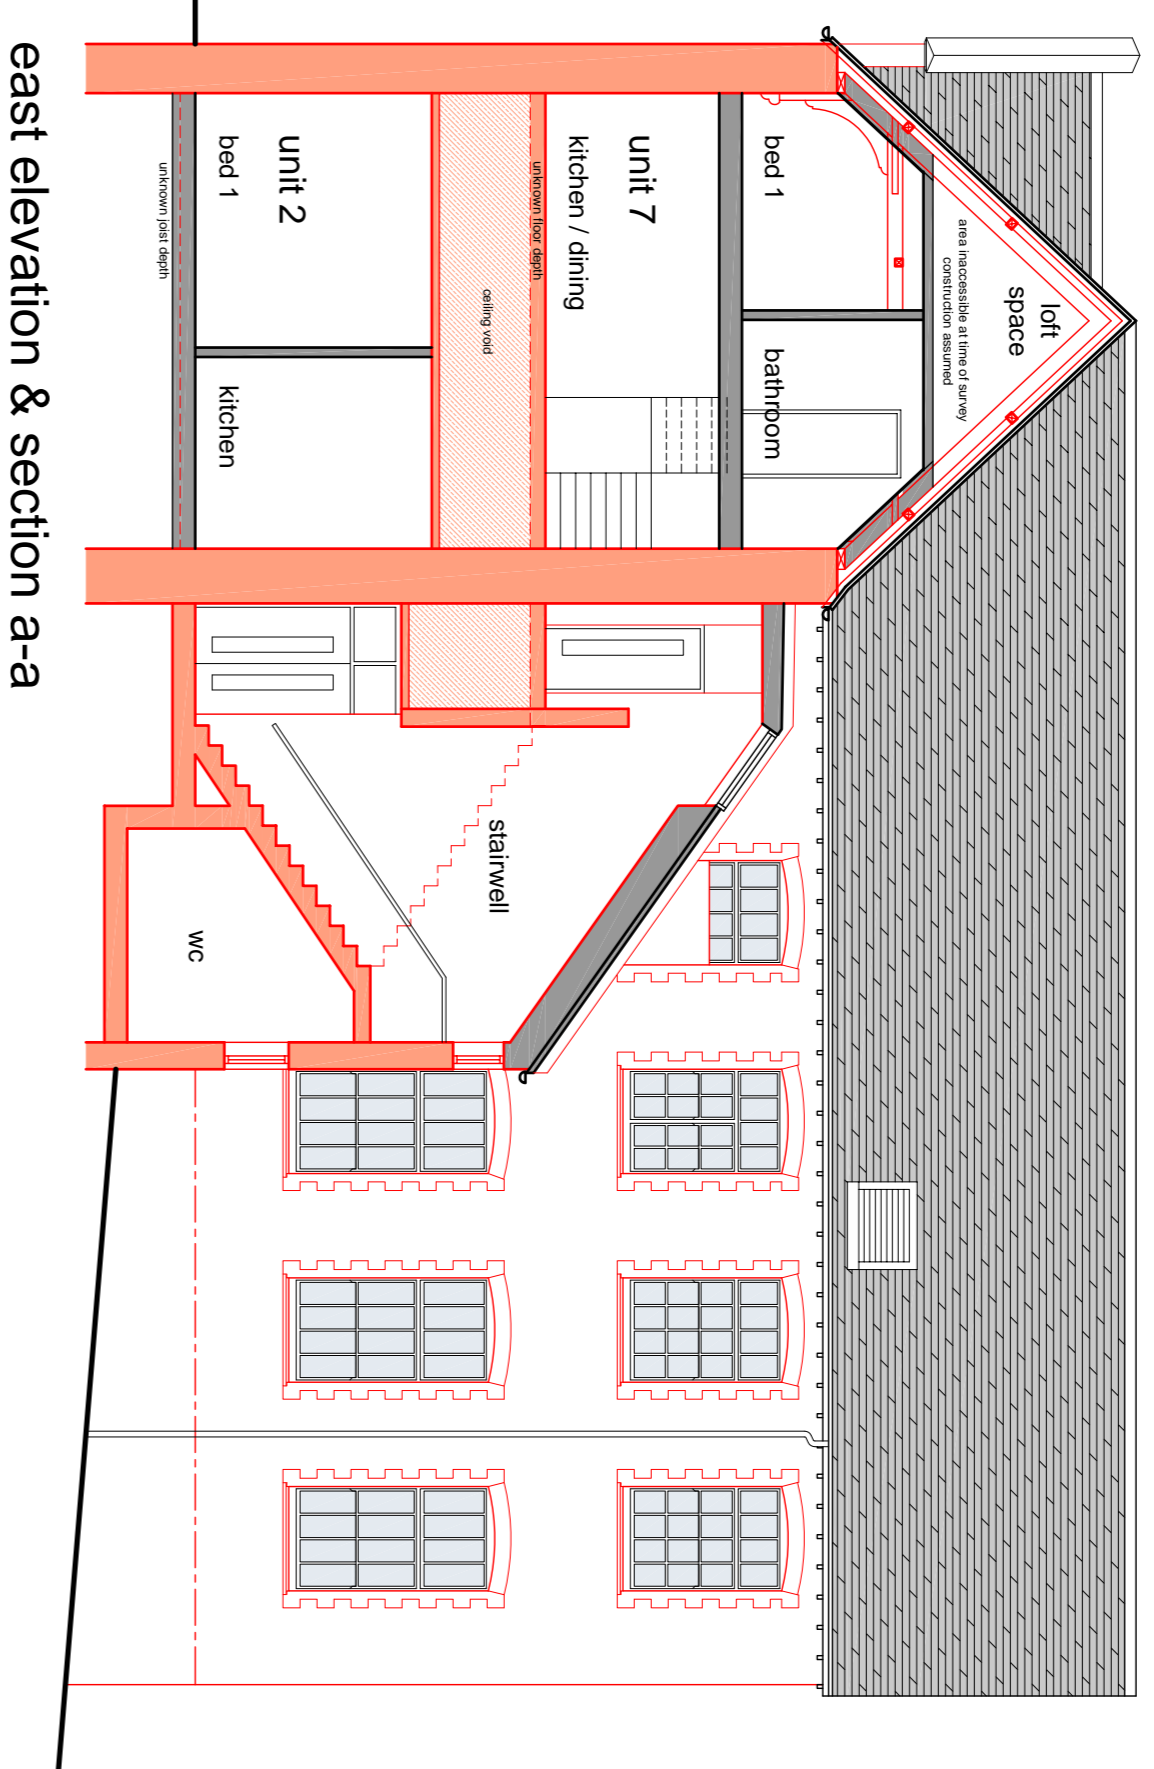

east elevation & section a-a

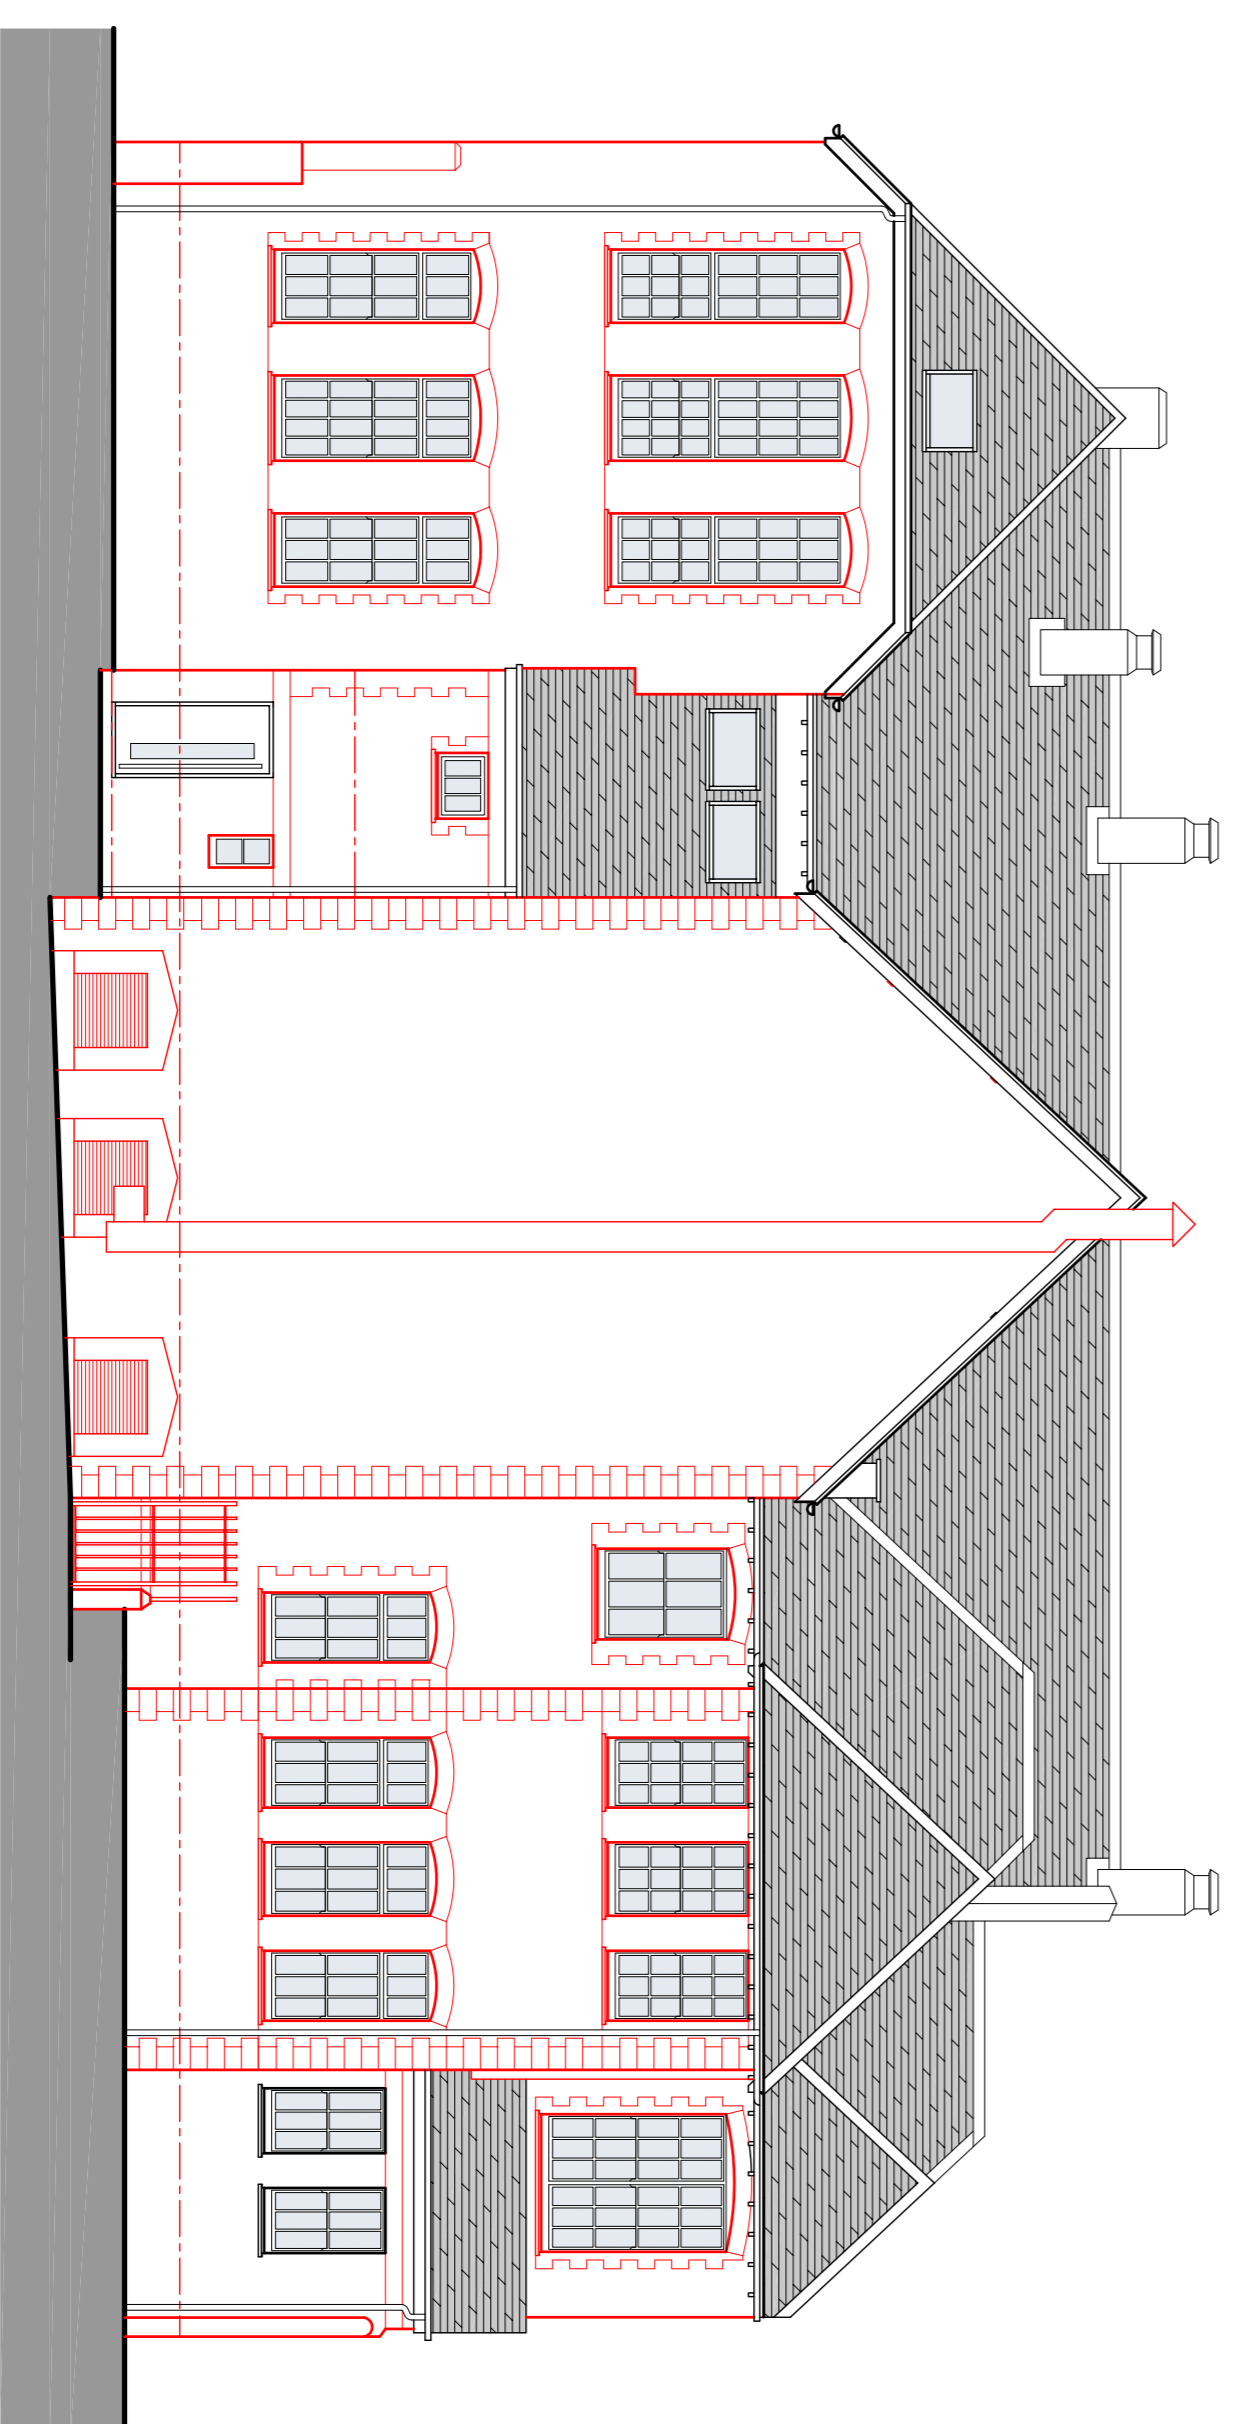

rear (north) elevation

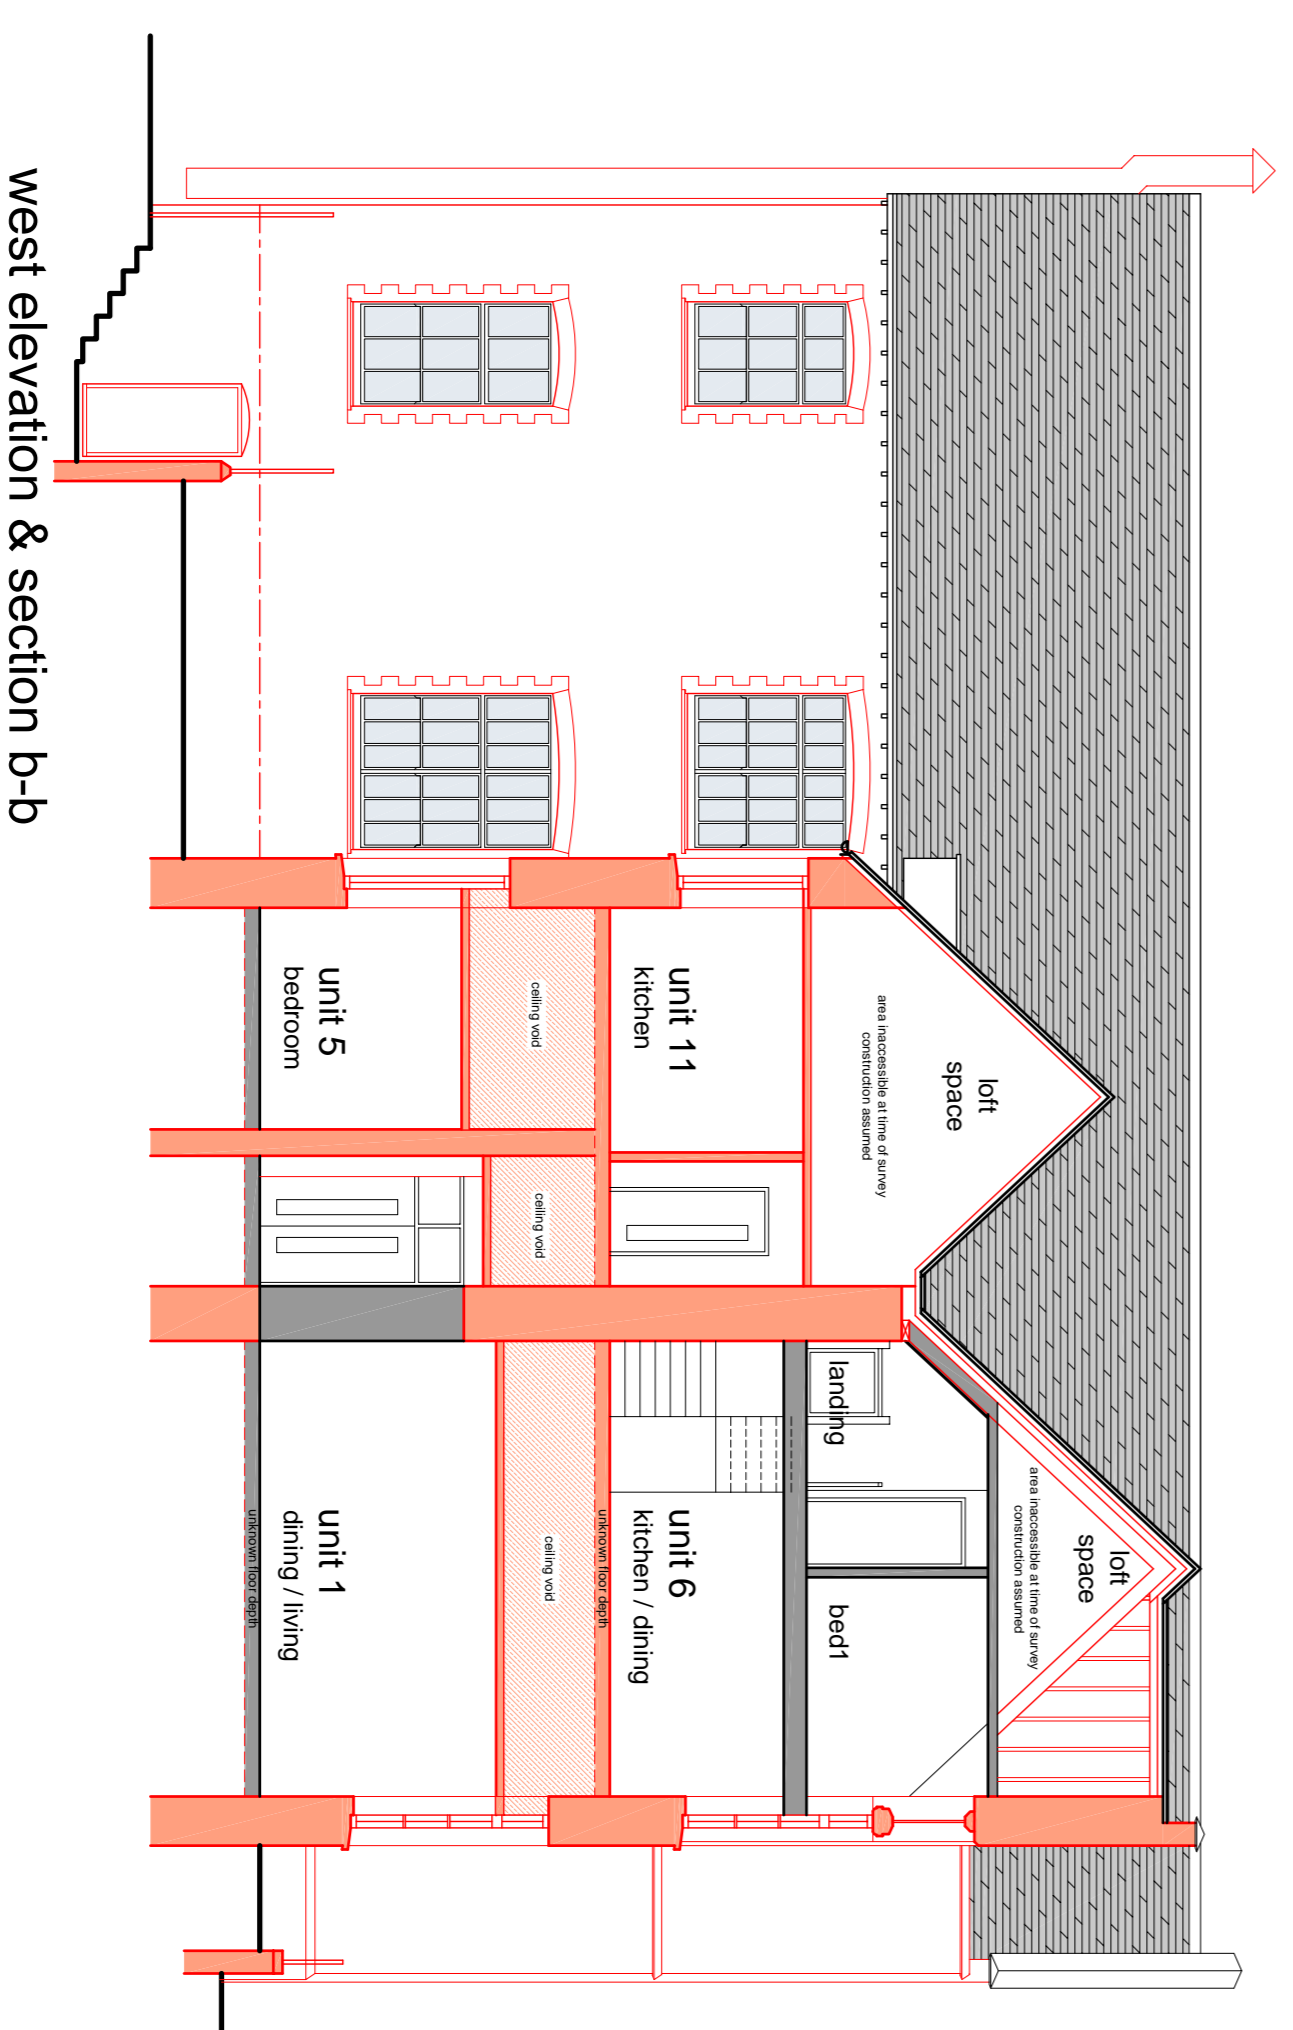

west elevation & section b-b

revision	description	date
----------	-------------	------

drawing revision  
 0876-11

client  
**QUALITY SOCIAL HOUSING**  
 project  
**ALTERATIONS & RESIDENTIAL DEVELOPMENT**

location  
**FORMER SHIP HOSTEL, GEORGE PLACE, PLYMOUTH, DEVON**

title  
**PROPOSED ELEVATIONS**

issue  
**PLANNING**

scale  
**1:100 @ A1**

drawn by  
**DMW** checked by  
**IT** date  
**05.12.14**

**TarpeyWoodfineArchitects**

10 king street newcastle under lyme staffordshire ST5 1EL  
 Tel: 01782 632 680 Email: info@tarpey-woodfine.com