


North Elevation House 1 and House 2 1.100

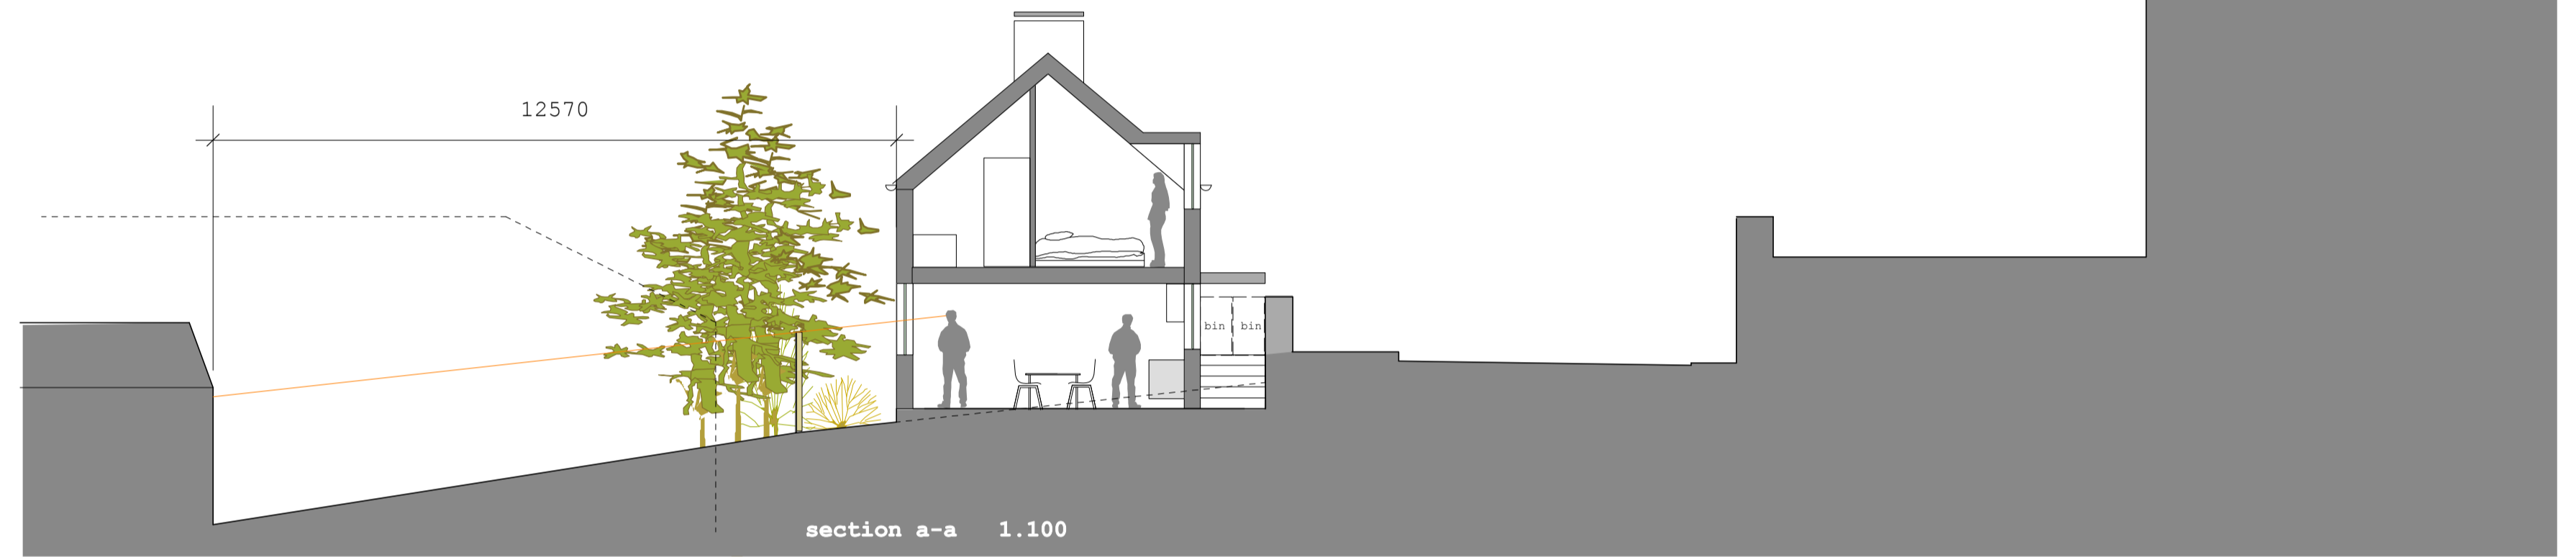

revision:		date:		project	Old Tothes Road House 1 and 2		
				drawing title	Elevations and Sections		
					scale		
path:				job no.		.	