




All Dimensions & Levels to be checked and verified by the contractor prior to works commencing. Do not scale this drawing
 Any errors to be reported to the Architect immediately
 The copyright of this drawing and design is vested in the Architect and must not be copied or reproduced without written consent.

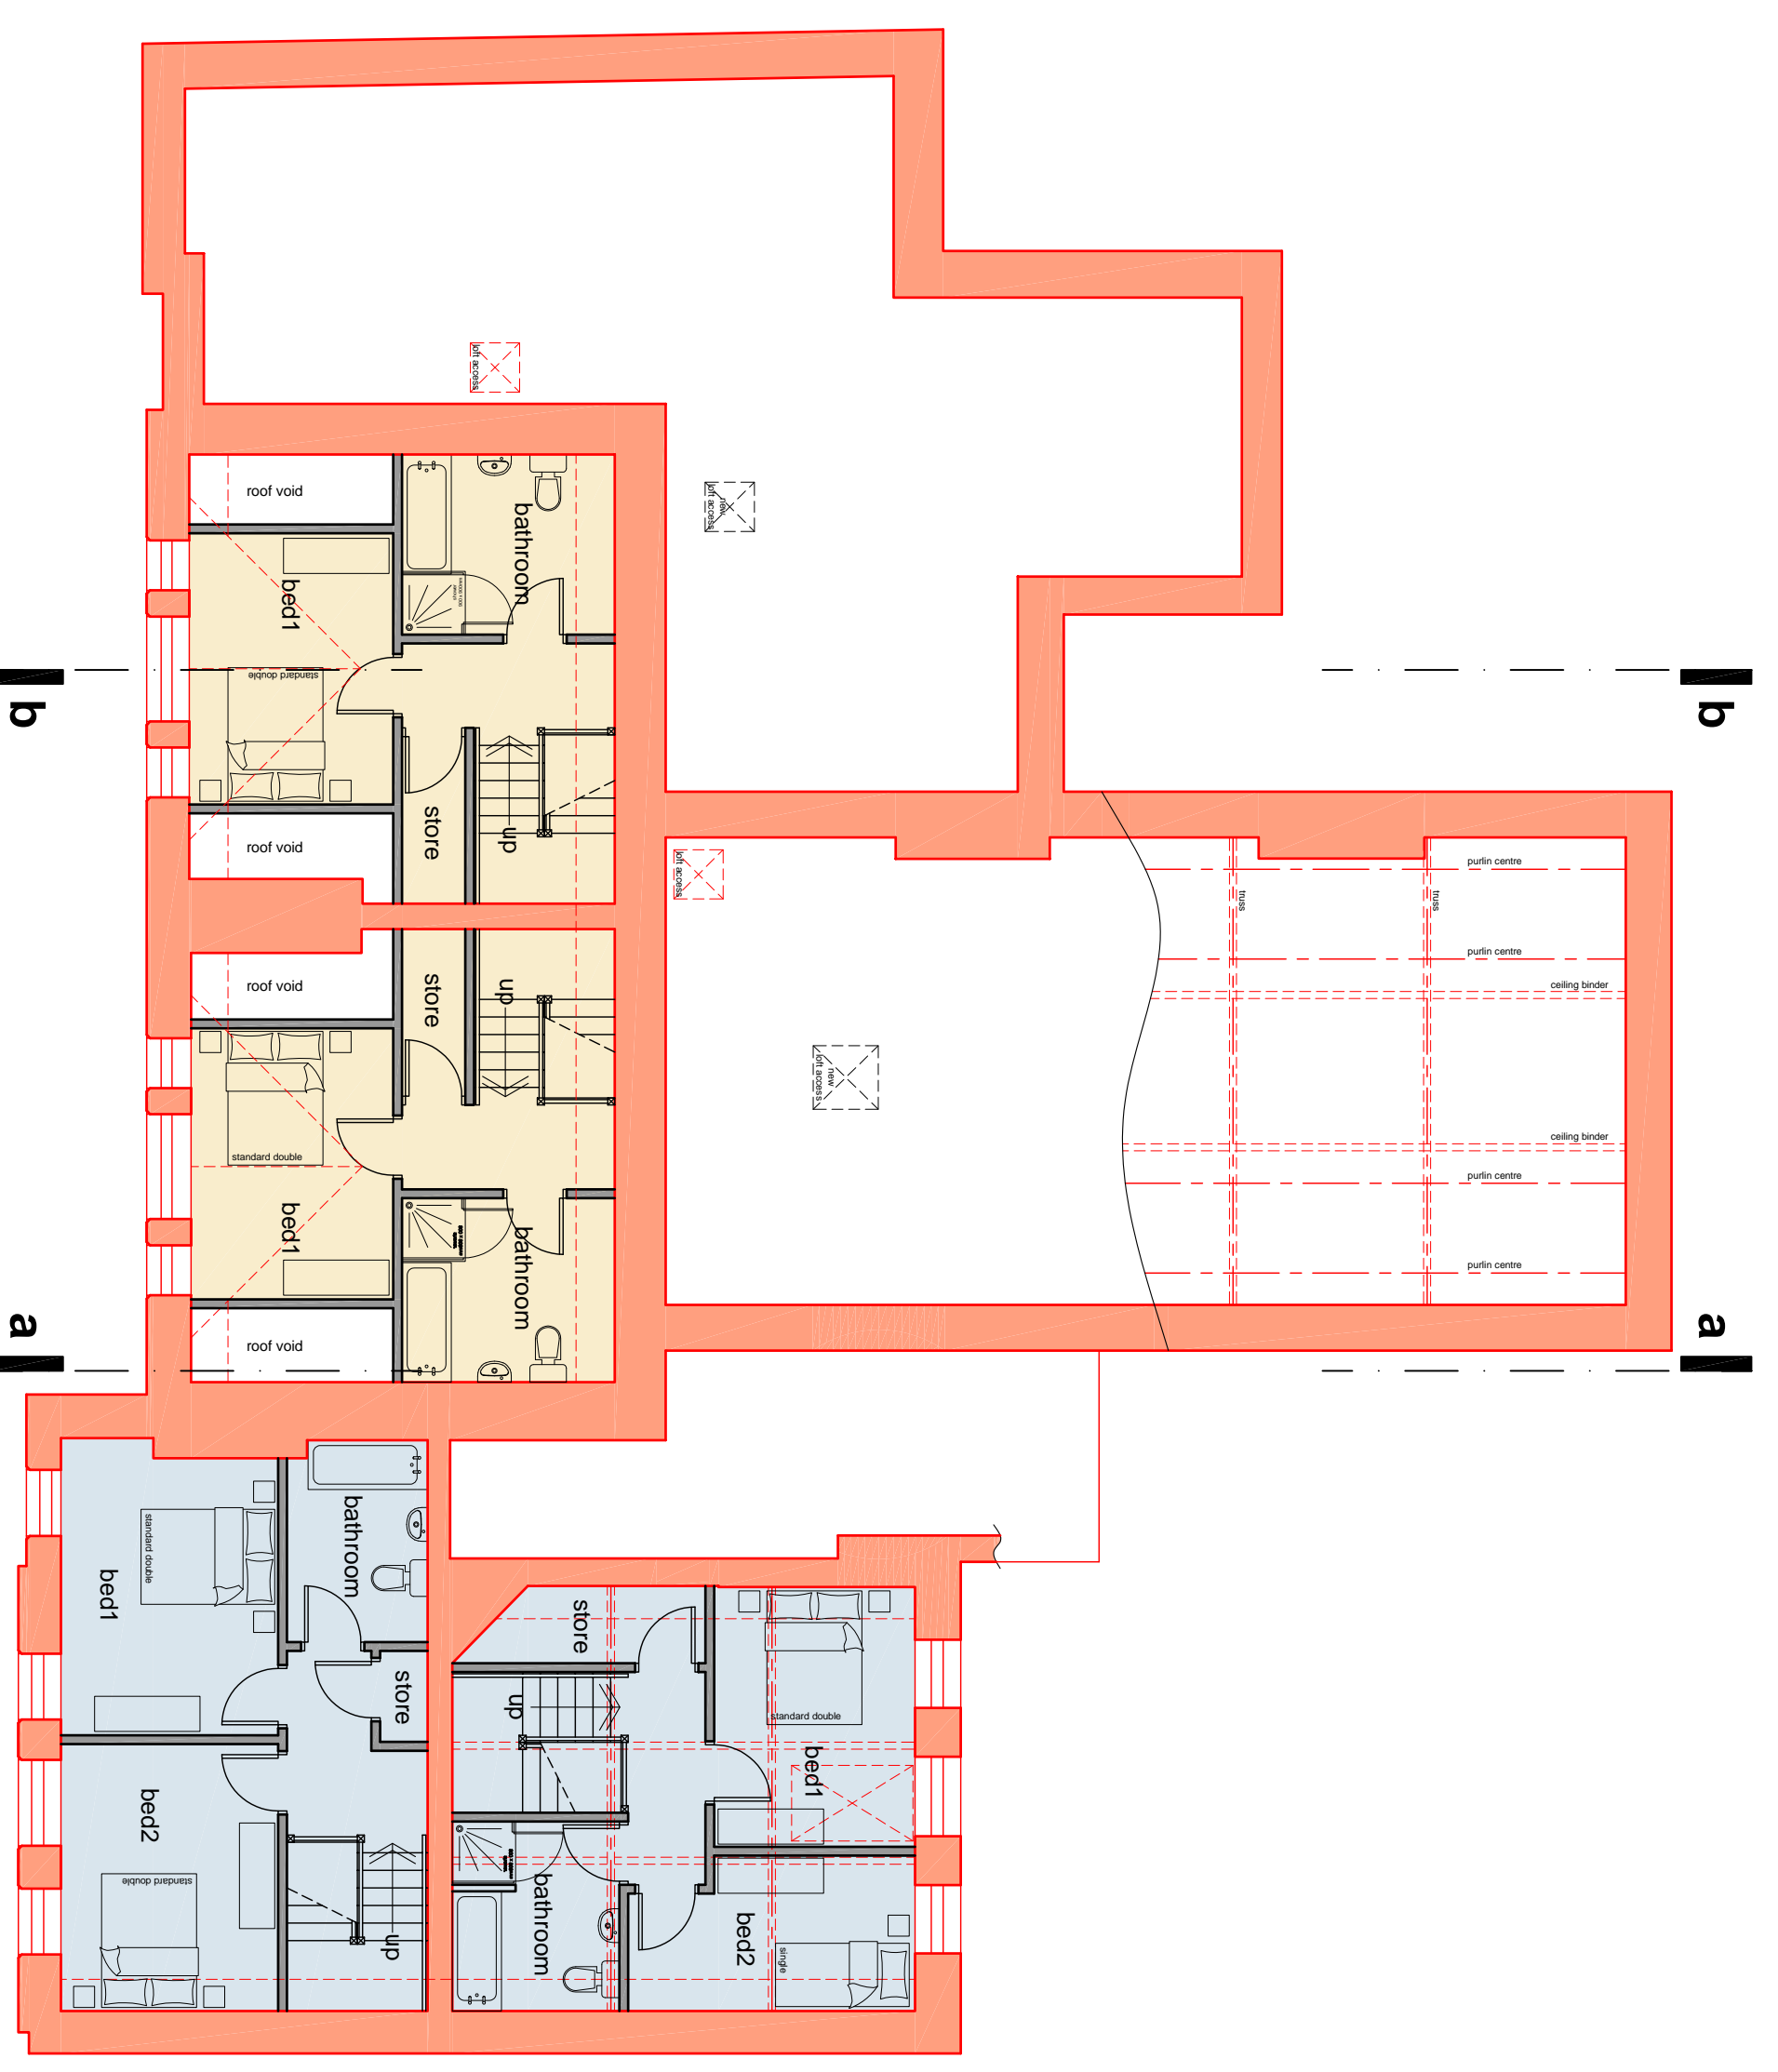

proposed second floor / attic plan

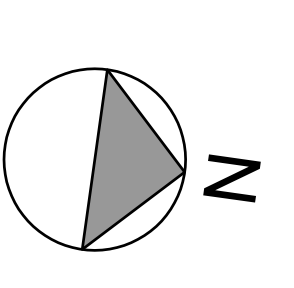

proposed ground floor plan

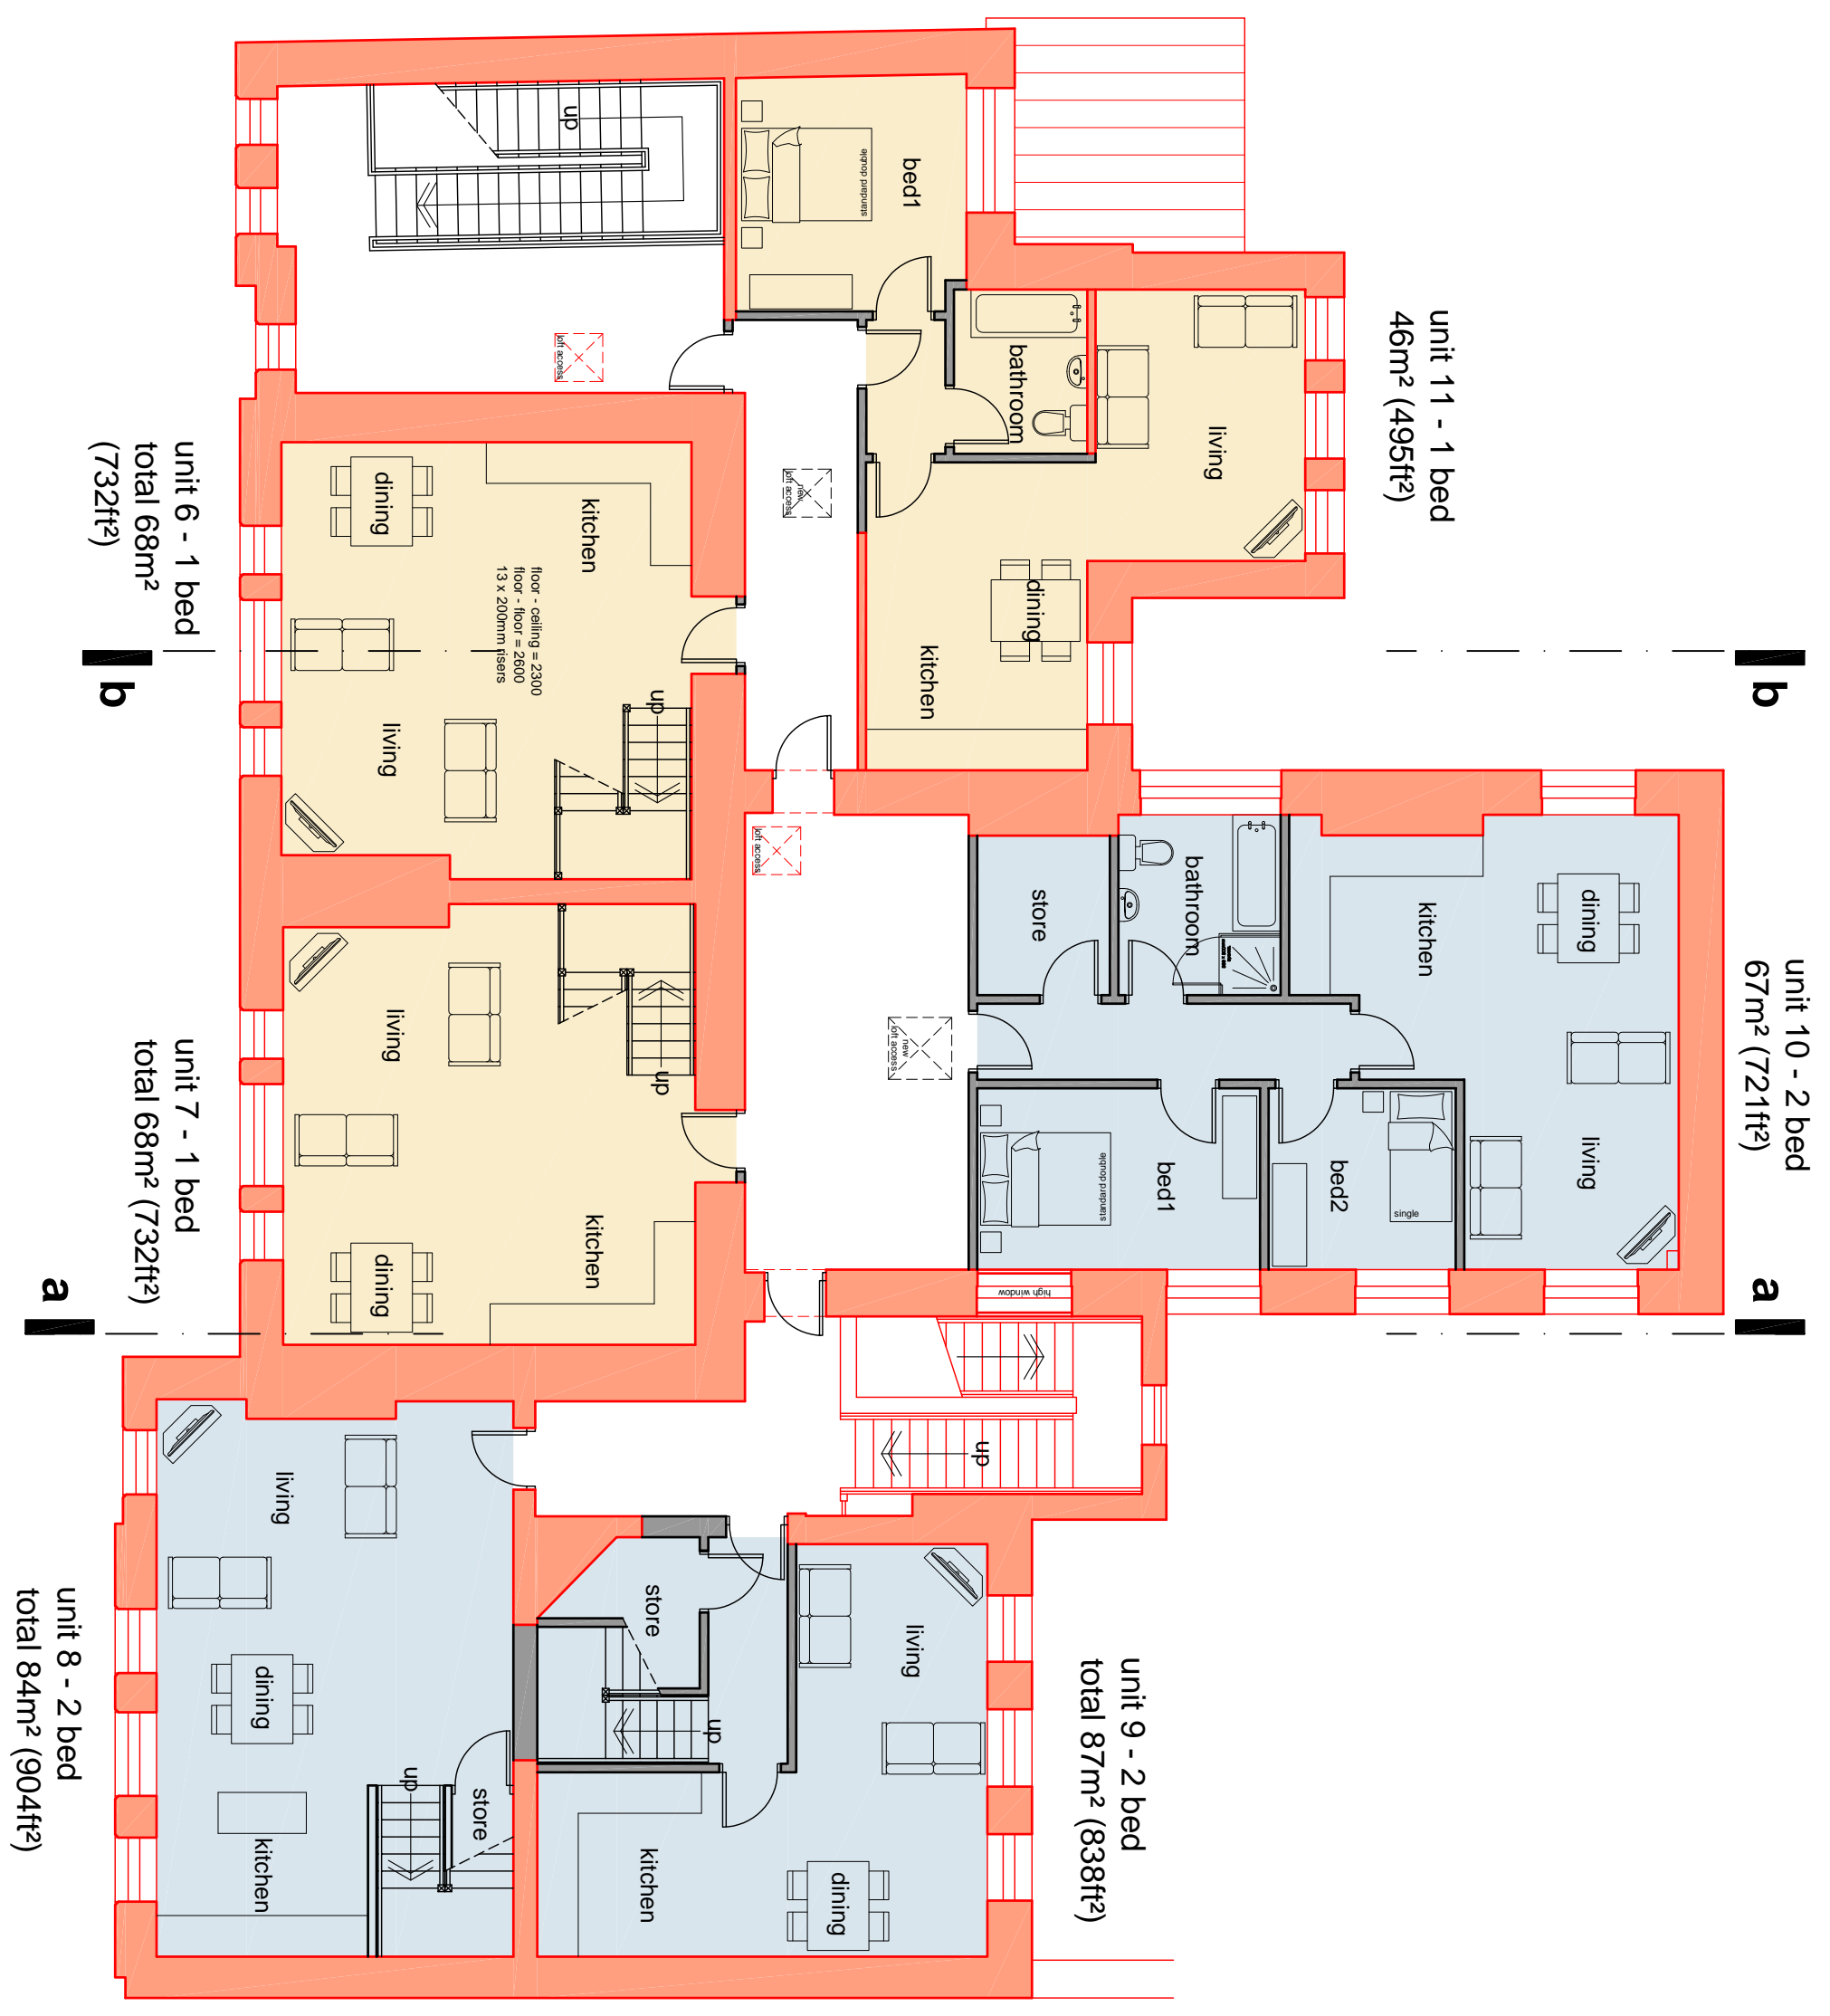

proposed first floor plan

revision	description	date
A	external works scheme amended	19.01.15
B	parking & landscaping layout amended following planning officer comments & topographical survey	13.04.15

drawing 0876-10 B revision

client QUALITY SOCIAL HOUSING

project ALTERATIONS & RESIDENTIAL DEVELOPMENT

location FORMER SHIP HOSTEL, GEORGE PLACE, PLYMOUTH, DEVON

title PROPOSED SKETCH SCHEME - FLOOR PLANS

issue PLANNING

scale 1:100 @ A1

drawn by DMW checked by IT date 05.12.14

TarpeyWoodfineArchitects

10 King Street, Newcastle under Lyme, Staffordshire ST5 1EL
 Tel: 01782 632 680 Email: info@tarpey-woodfine.com