



East




South




West



North

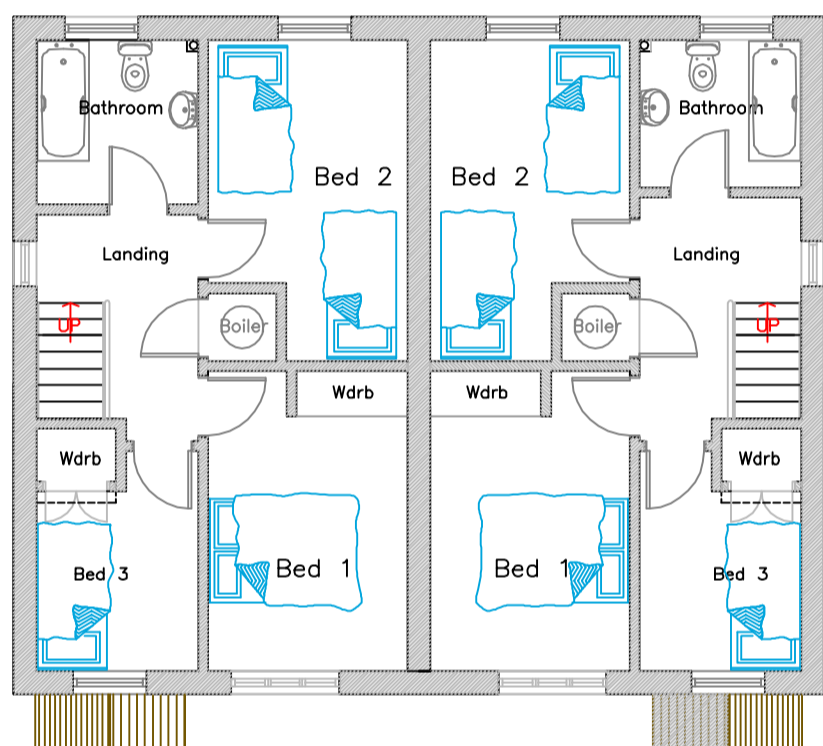


First

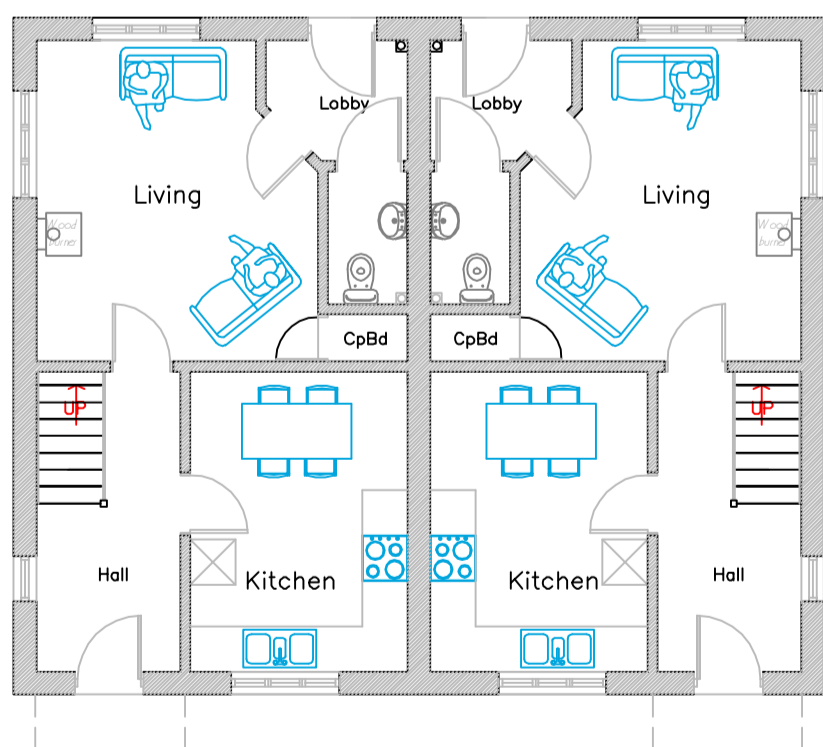

Ground

Rev 1 plan alterations

Site Address: Moreleigh Cross, Moreleigh Village, Devon TQ9 7JQ
Title: Plots 1 & 2
Client: Mr. R. Reeve. & Mr J. Balsdon.
Drg. No: BAL-20 Rev 1
Date: 29th July 2013
Scale: 1:100 on A2

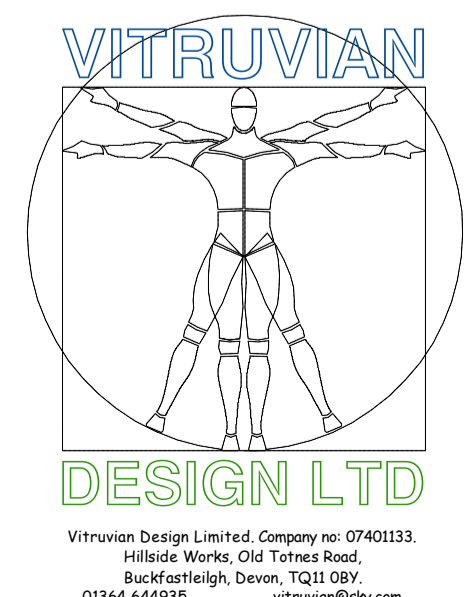

Planning

Plots 1 2 3 4 7 8 9 10 11 12

This document was created with Win2PDF available at <http://www.win2pdf.com>.  
The unregistered version of Win2PDF is for evaluation or non-commercial use only.  
This page will not be added after purchasing Win2PDF.